

上水道施設平面図

1:1,000



25 50 100 m



上水道施設平面図

1:1,000





下水道施設平面図

1:1,000

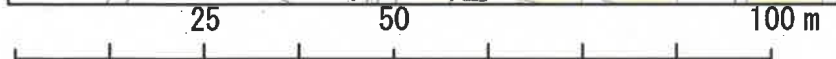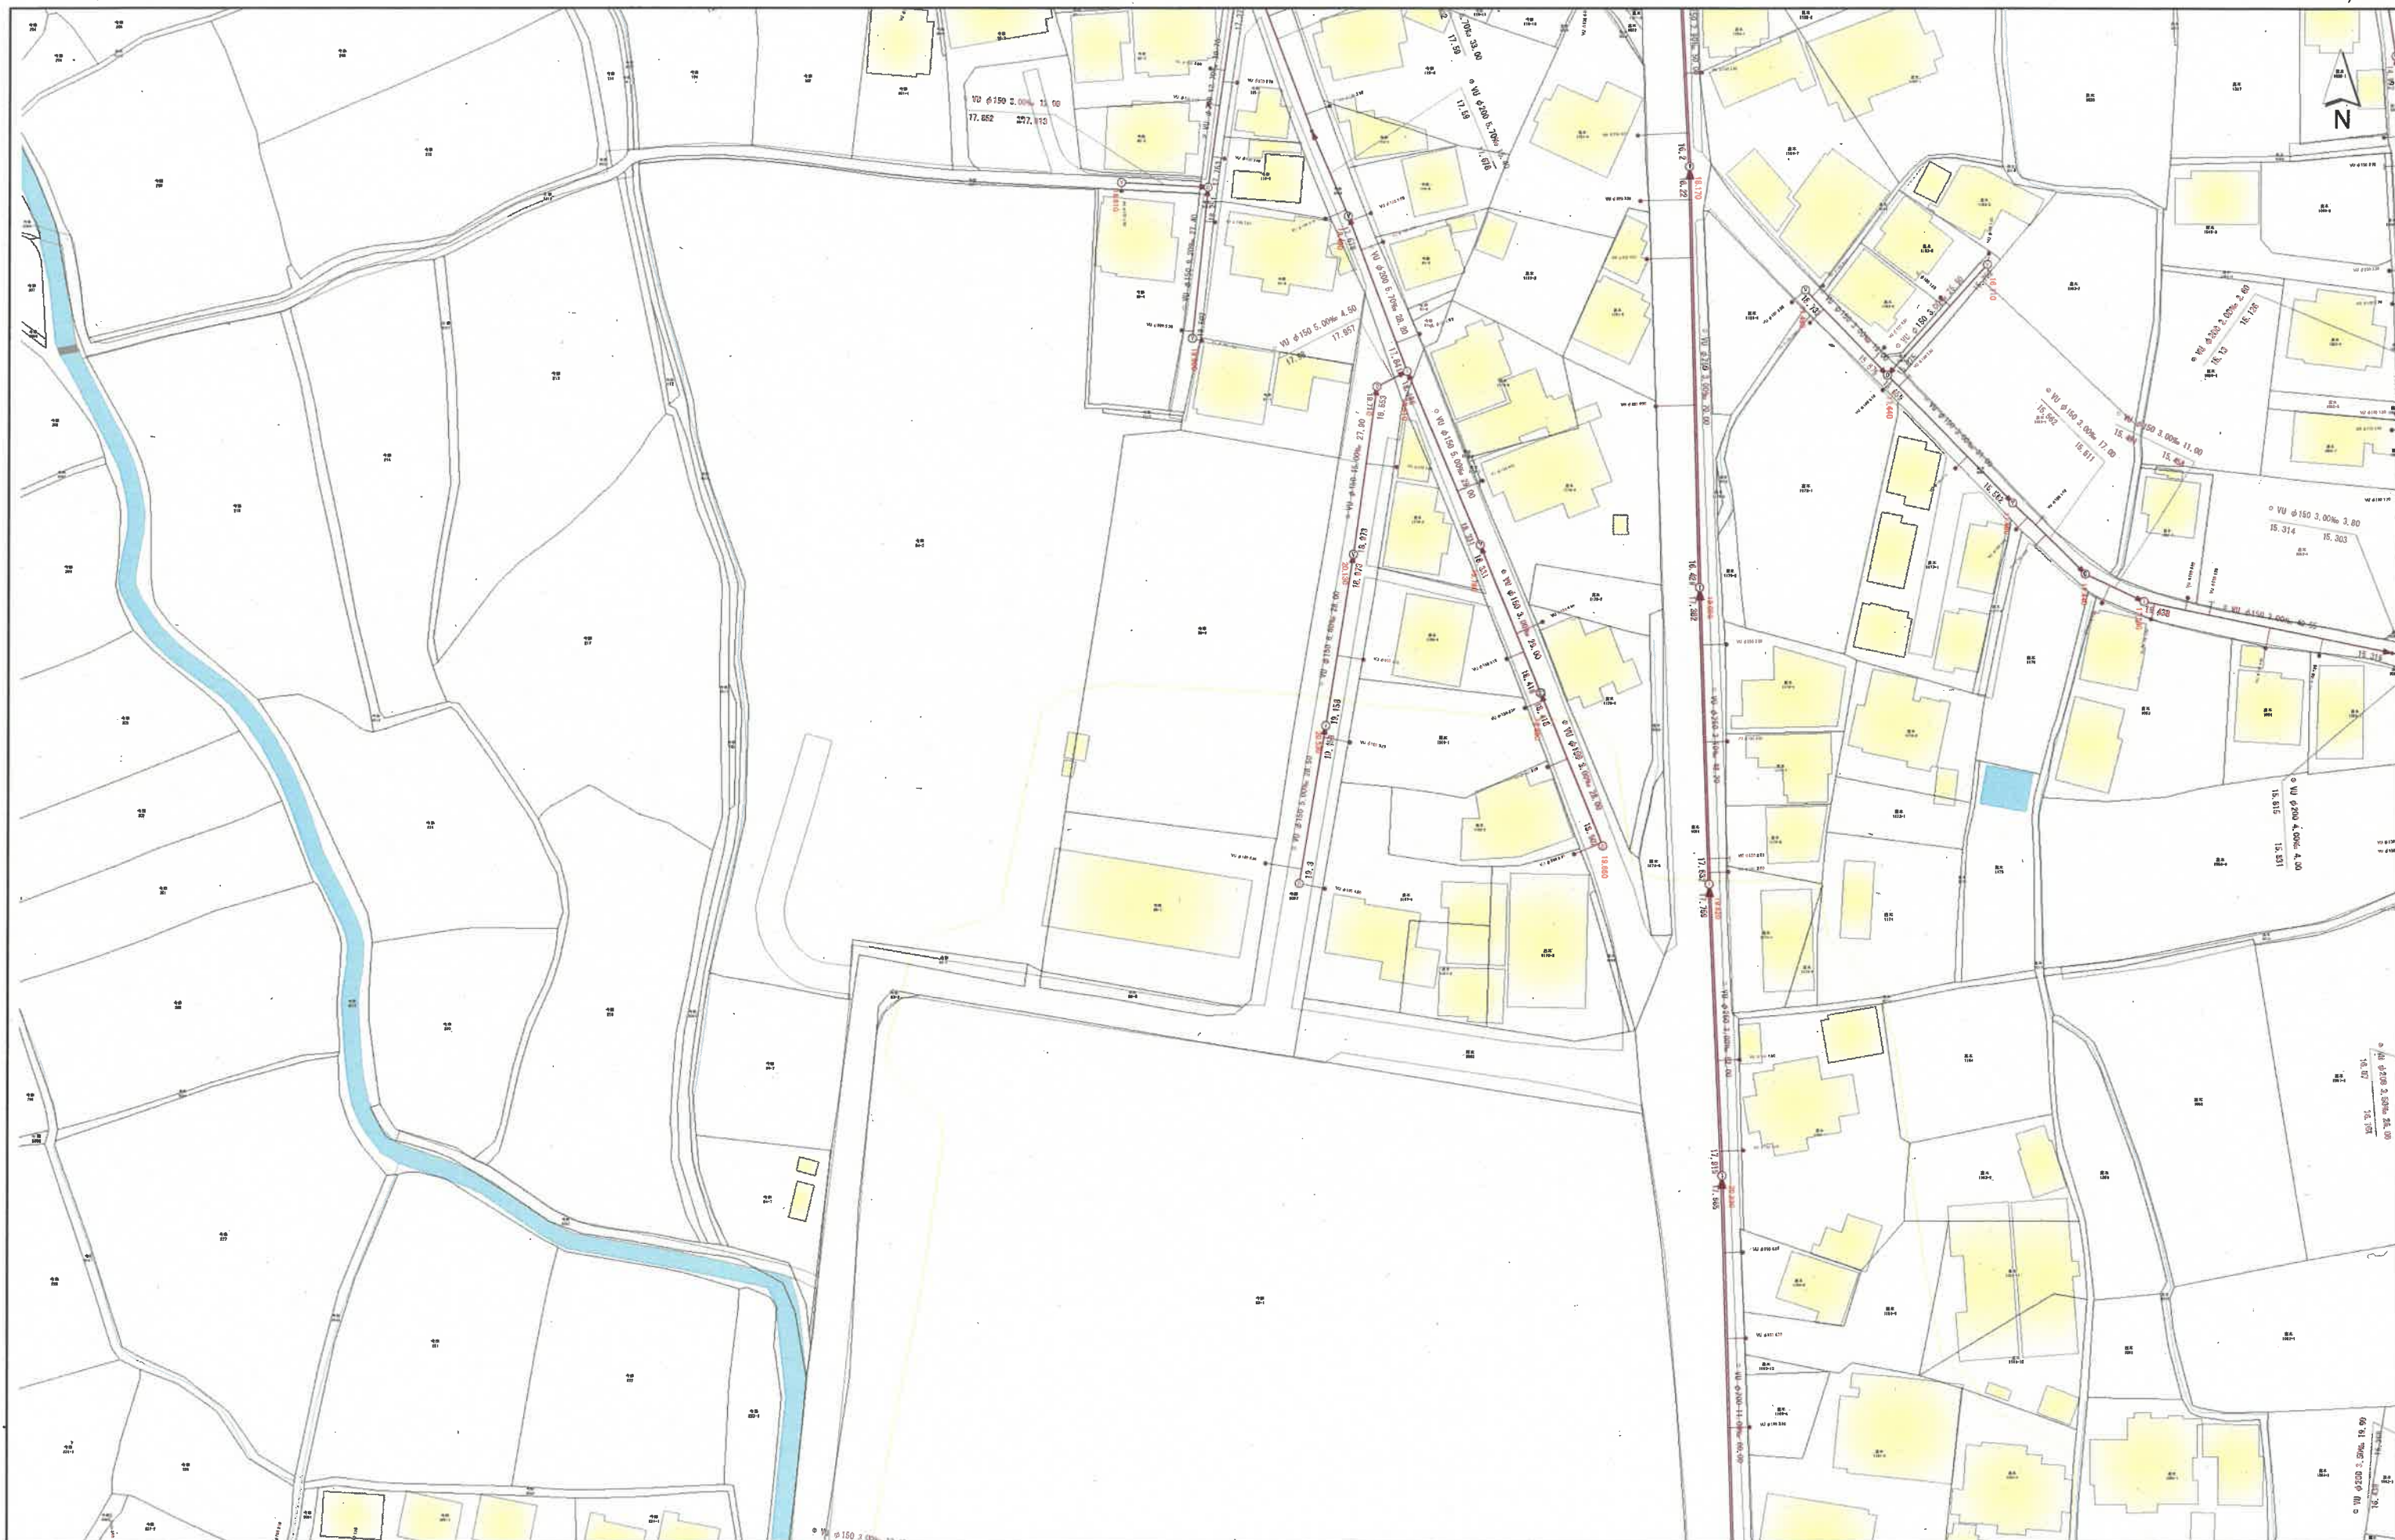

下水道施設平面図

1:1,000

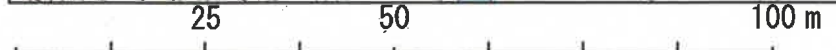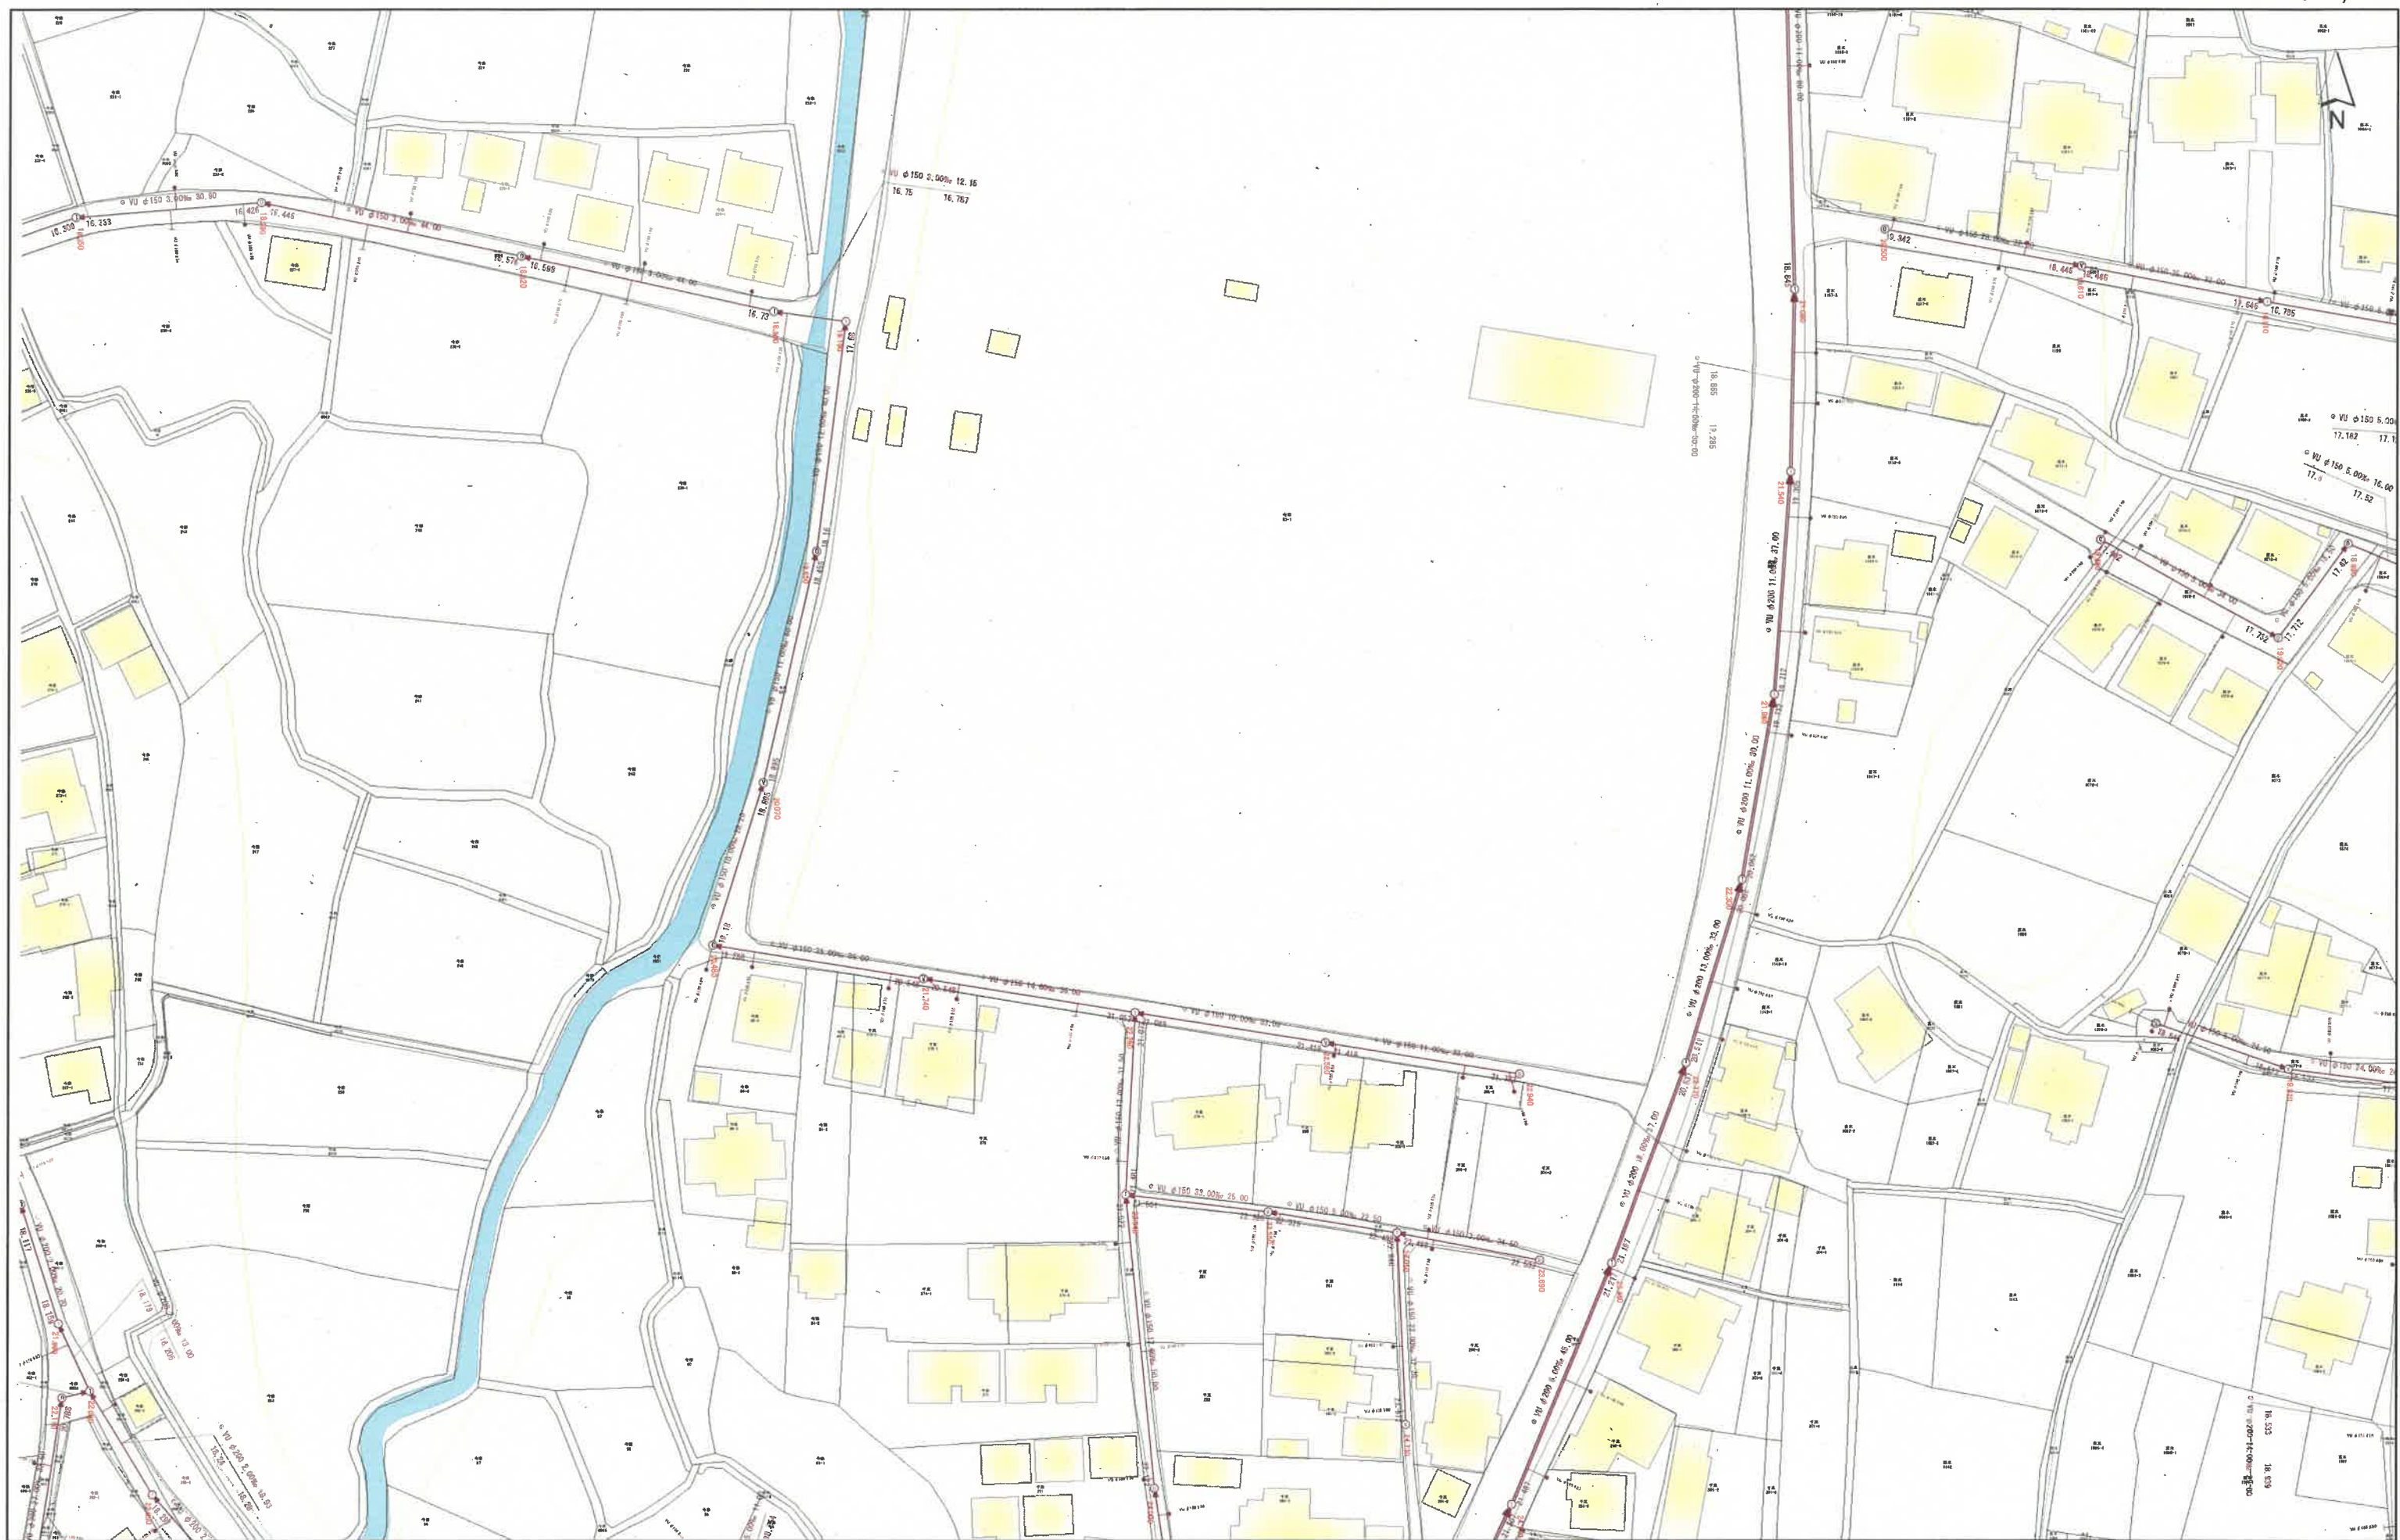

上水道施設平面図

1:1,000

